


SAMPLE
EXEMPLE

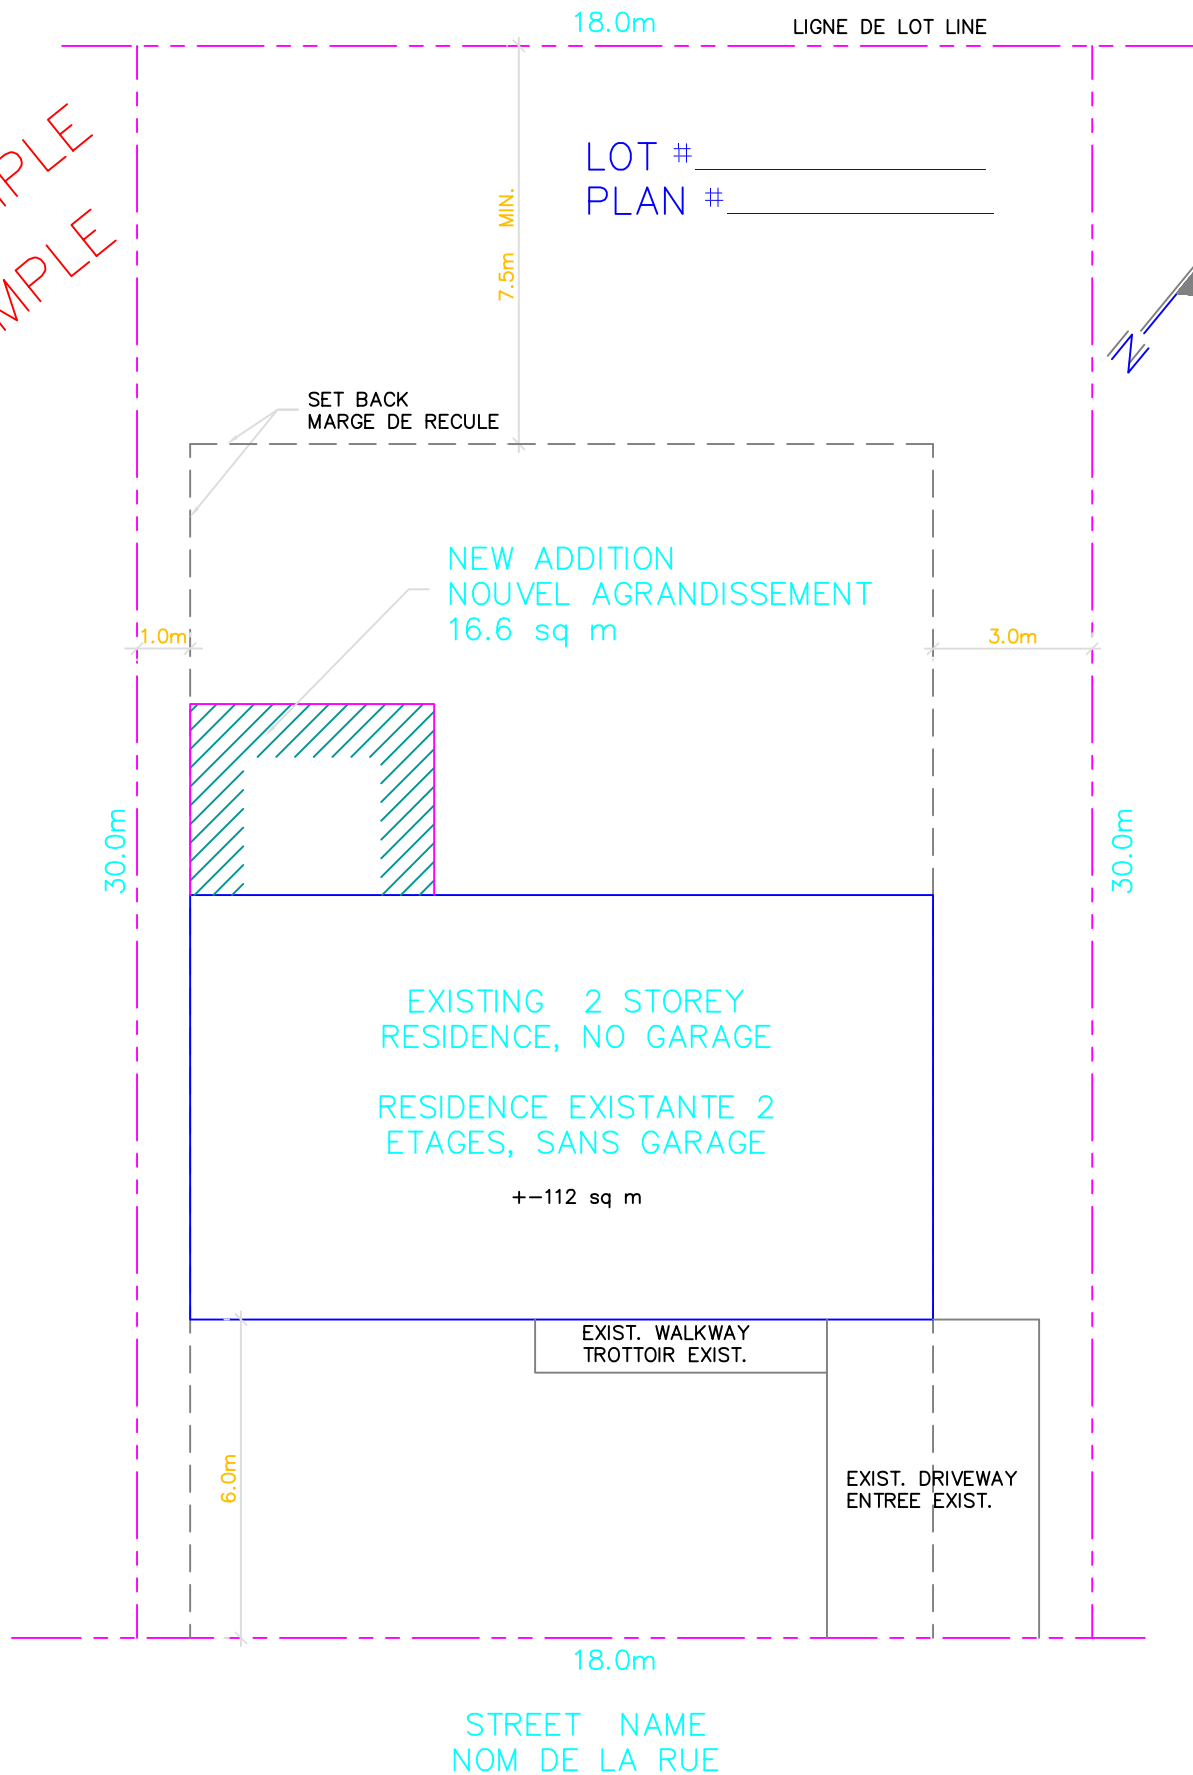

SITE PLAN, PROPOSED NEW ADDITION
PLAN DE SITE, NOUVEL AGRANDISSEMENT PROPOSE

SCALE/ECHELLE: 1: 250

1 / 7