


DATE	No.	REVISION

THIS IS A COPYRIGHTED DRAWING AND DESIGN WHICH SHALL NOT BE USED, REPRODUCED OR REVISED WITHOUT WRITTEN PERMISSION.

THE CONTRACTOR SHALL CHECK AND VERIFY ALL DIMENSIONS AND UTILITY LOCATIONS AND REPORT ALL ERRORS AND OMISSIONS PRIOR TO COMMENCING WORK. THIS DRAWING IS NOT TO BE SCALED.

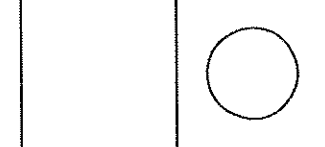

designed by	BY	scale	1:1000
drawn by	REDA	job no.	0225005
checked by		drawing no.	
approved by			CO.O
date	MARCH 2006		


OWNER  
TOWN OF HAWKESBURY


PROJECT  
HAWKESBURY WPCP UPGRADE

HAWKESBURY ONTARIO

TITLE  
ALTERNATIVE A:  
BIOSOLIDS FACILITY ONLY

The THOMPSON ROSEMOUNT GROUP Inc.  
architect & consulting engineers  
CORNWALL KINGSTON GUELPH OTTAWA  
1345 ROSEMOUNT AVE. CORNWALL, ON.  
TEL: (613) 833-5602  
FAX: (613) 838-0335  
WEBSITE: www.trg.ca  
EMAIL: mol@trg.ca

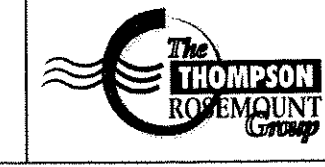


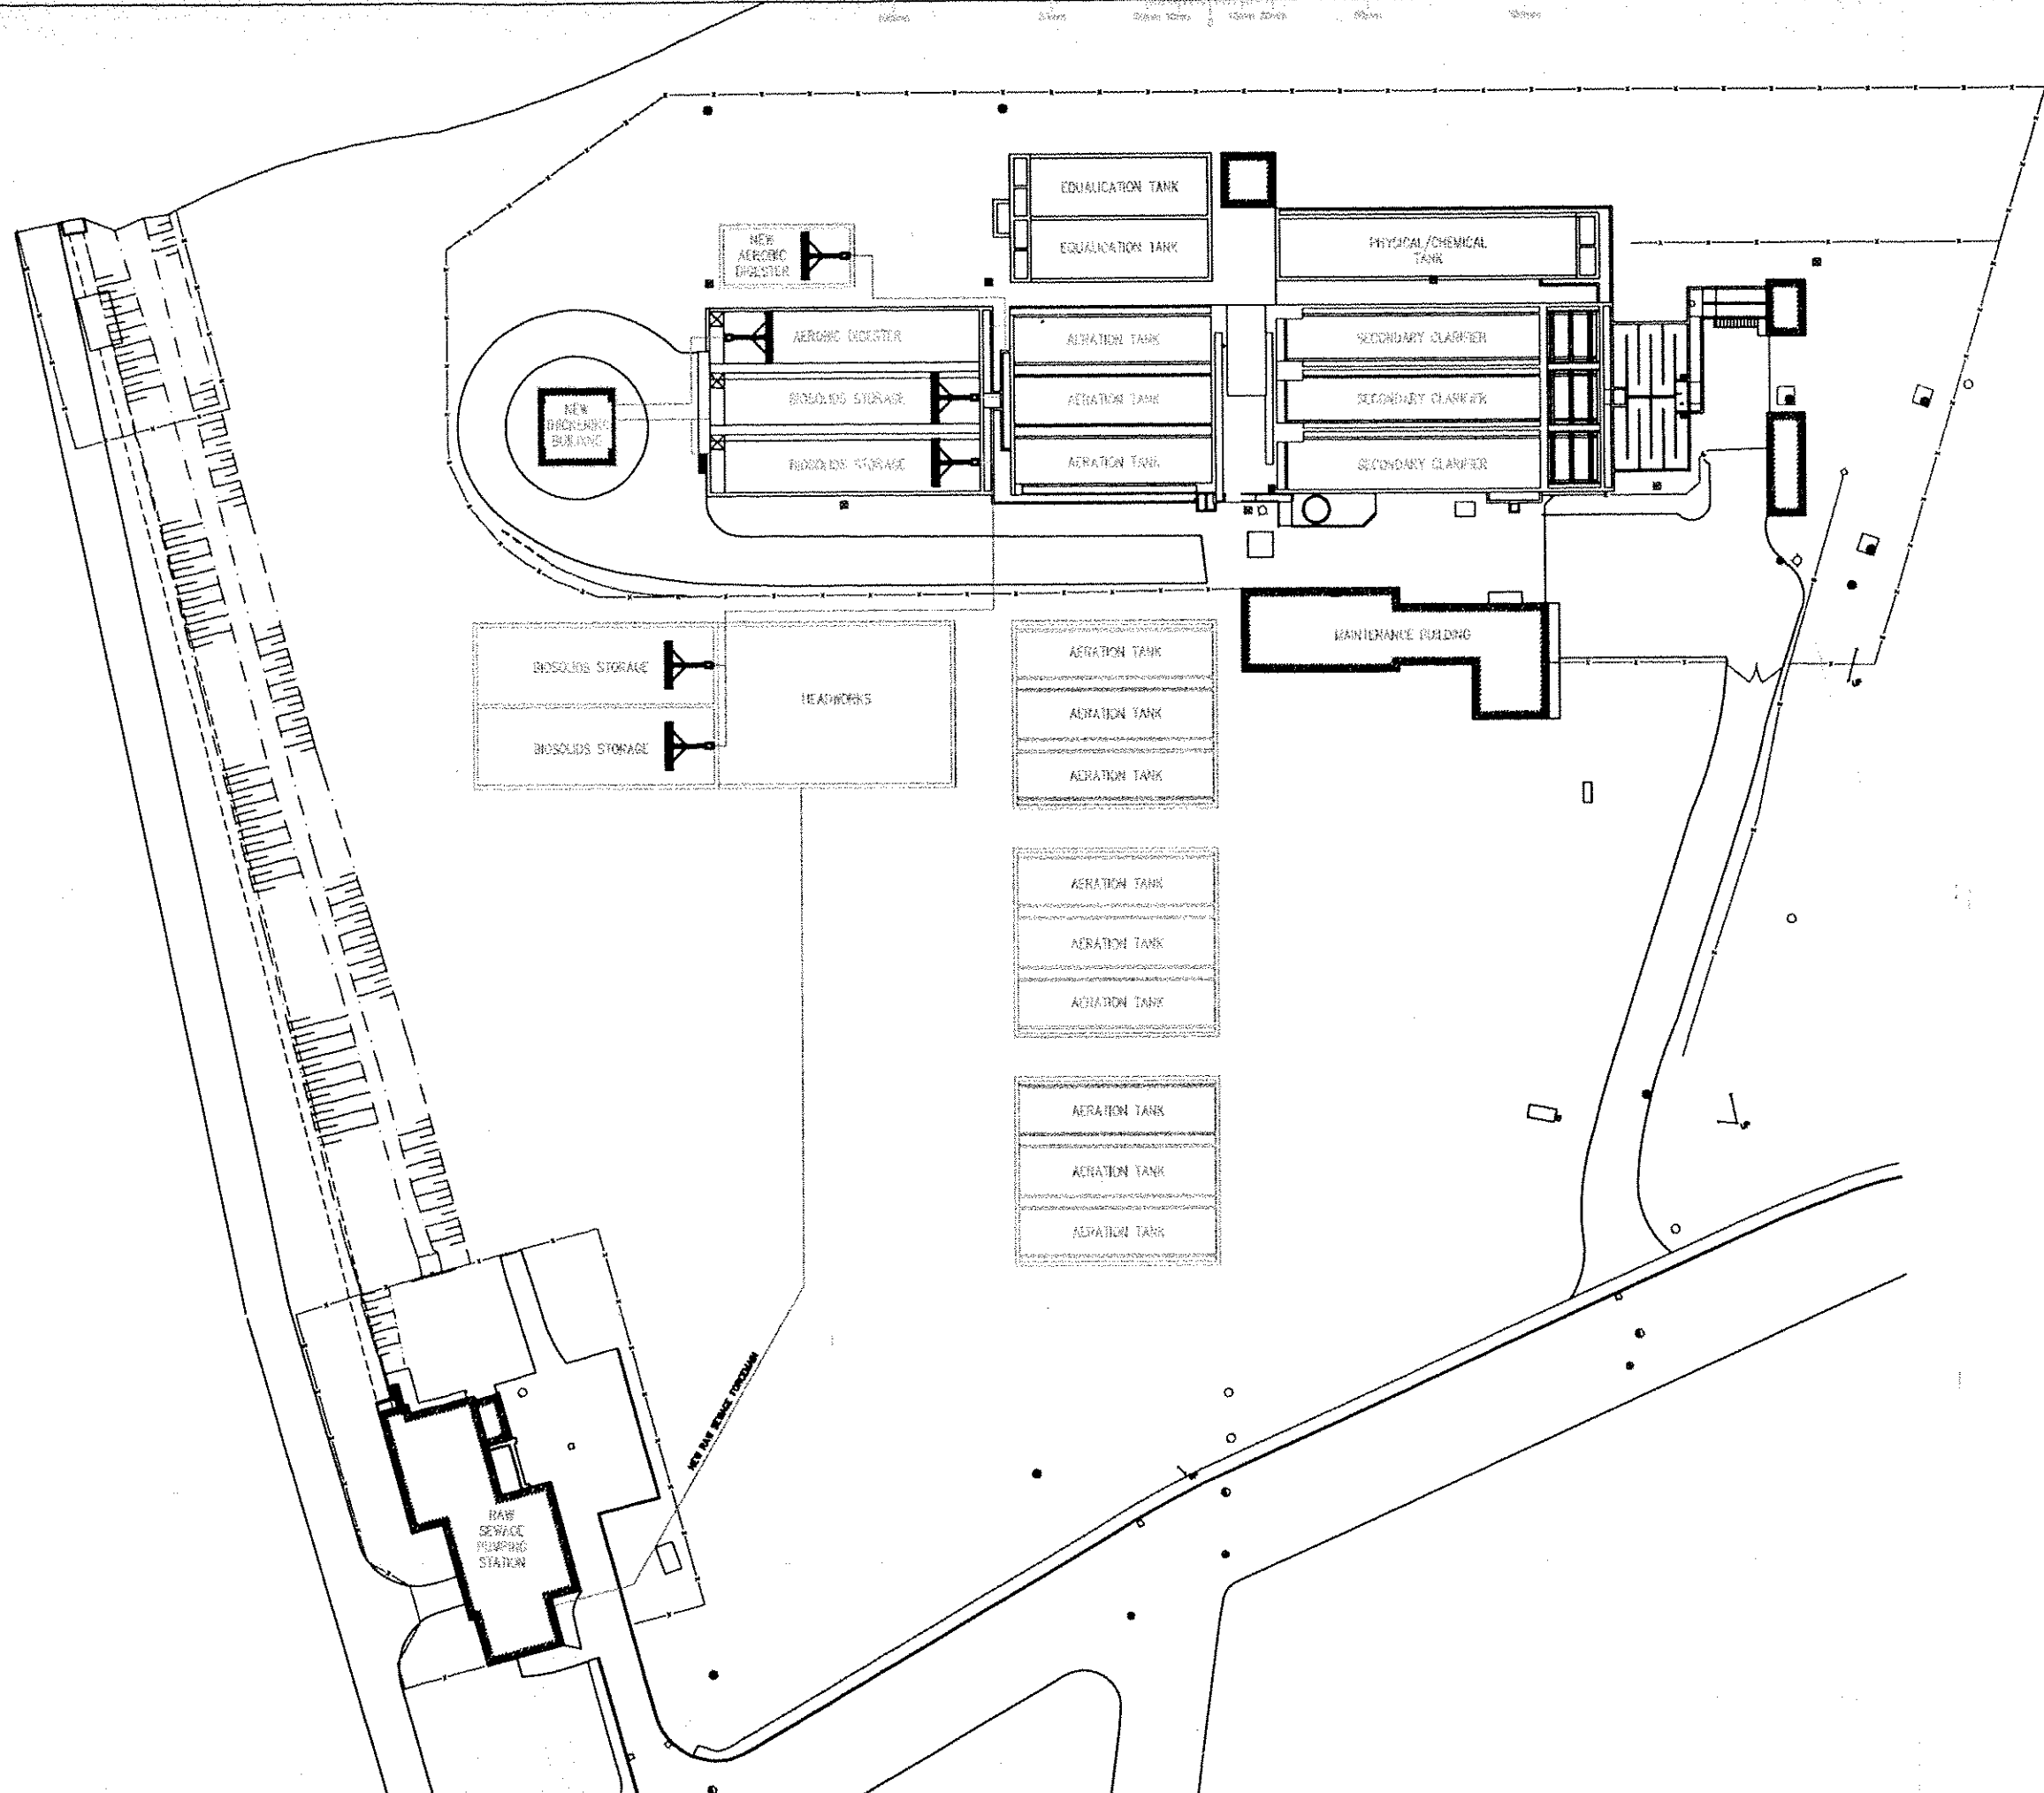

DATE	No.	REVISION

THIS IS A COPYRIGHTED DRAWING AND DESIGN WHICH SHALL NOT BE USED, REPRODUCED OR REVISED WITHOUT WRITTEN PERMISSION.

THE CONTRACTOR SHALL CHECK AND VERIFY ALL DIMENSIONS AND UTILITY LOCATIONS AND REPORT ALL ERRORS AND OMISSIONS PRIOR TO COMMENCING WORK. THIS DRAWING IS NOT TO BE SCALED.

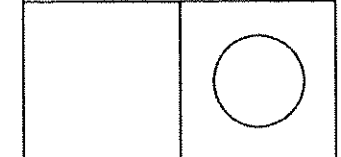

designed by	skt	scale	1:100
drawn by	K E Y	job no.	078025
checked by		drawing no.	CO.1
date	MARCH 2003		

OWNER  
TOWN OF HAWKESBURY


PROJECT  
HAWKESBURY WPCP UPGRADE

HAWKESBURY ONTARIO

TITLE  
ALTERNATIVE B1:  
EXPANSION OF EXTENDED  
AERATION PLANT

The THOMPSON ROSEMOUNT GROUP Inc.  
architect & consulting engineers  
CORNWALL KINGSTON GUELPH OTTAWA  
1345 ROSEMOUNT AVE. CORNWALL, ON  
TEL: (613) 833-2802  
FAX: (613) 838-0335  
WEBSITE: www.trg.ca  
EMAIL: m@trg.ca




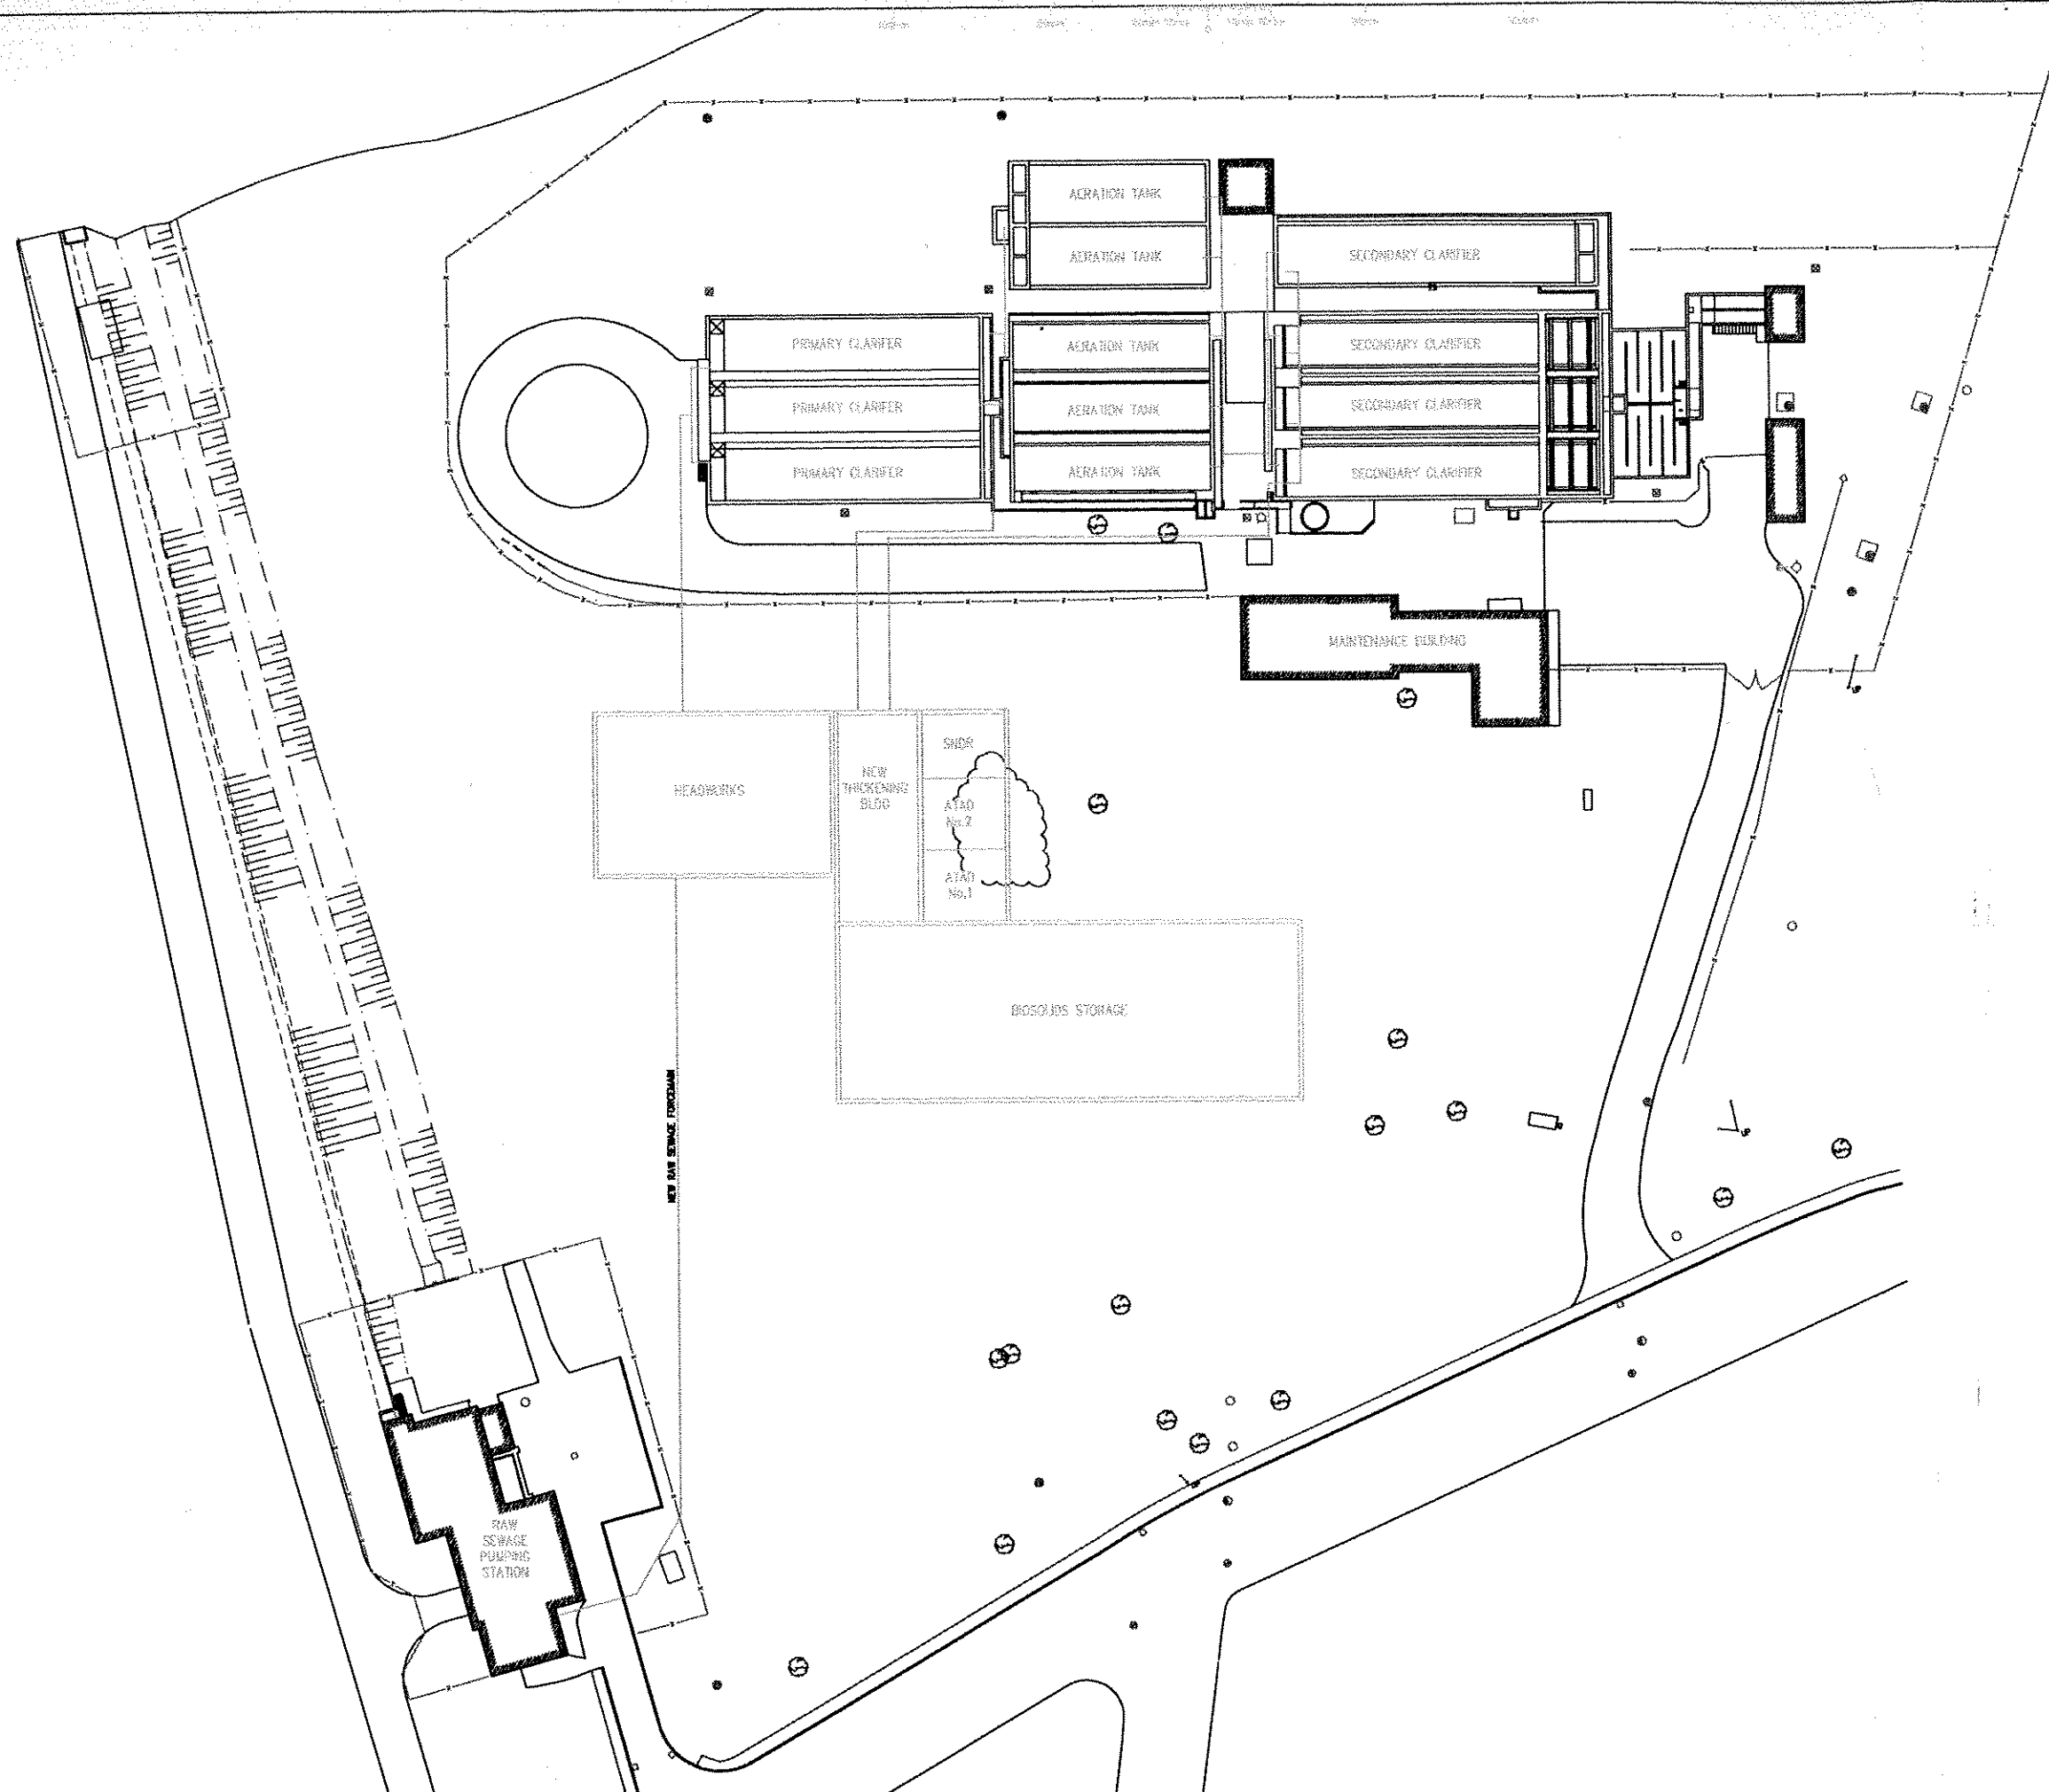

DATE	No.	REVISION

THIS IS A COPYRIGHTED DRAWING AND DESIGN WHICH SHALL NOT BE USED, REPRODUCED OR REVISED WITHOUT WRITTEN PERMISSION.

THE CONTRACTOR SHALL CHECK AND VERIFY ALL DIMENSIONS AND UTILITY LOCATIONS AND REPORT ALL ERRORS AND OMISSIONS PRIOR TO COMMENCING WORK. THIS DRAWING IS NOT TO BE SCALED.

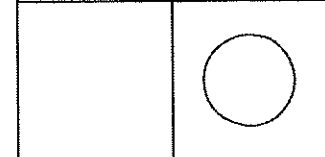

designed by	scale	1:1000
drawn by	job no.	0799028
checked by	drawing no.	
approved by		CO.2
date	MARCH 2016	


OWNER  
TOWN OF HAWKESBURY

PROJECT  
HAWKESBURY WPCP UPGRADE

TITLE  
ALTERNATIVE B2:  
CONVENTIONAL ACTIVATED  
SLUDGE PLANT

The THOMPSON ROSEMOUNT GROUP Inc.  
architect & consulting engineers  
CORNWALL KINGSTON GUELPH OTTAWA  
1345 ROSEMOUNT AVE. CORNWALL, ON.  
TEL: (613) 833-5602  
FAX: (613) 836-0335  
WEBSITE: www.trg.ca  
EMAIL: mtd@trg.ca




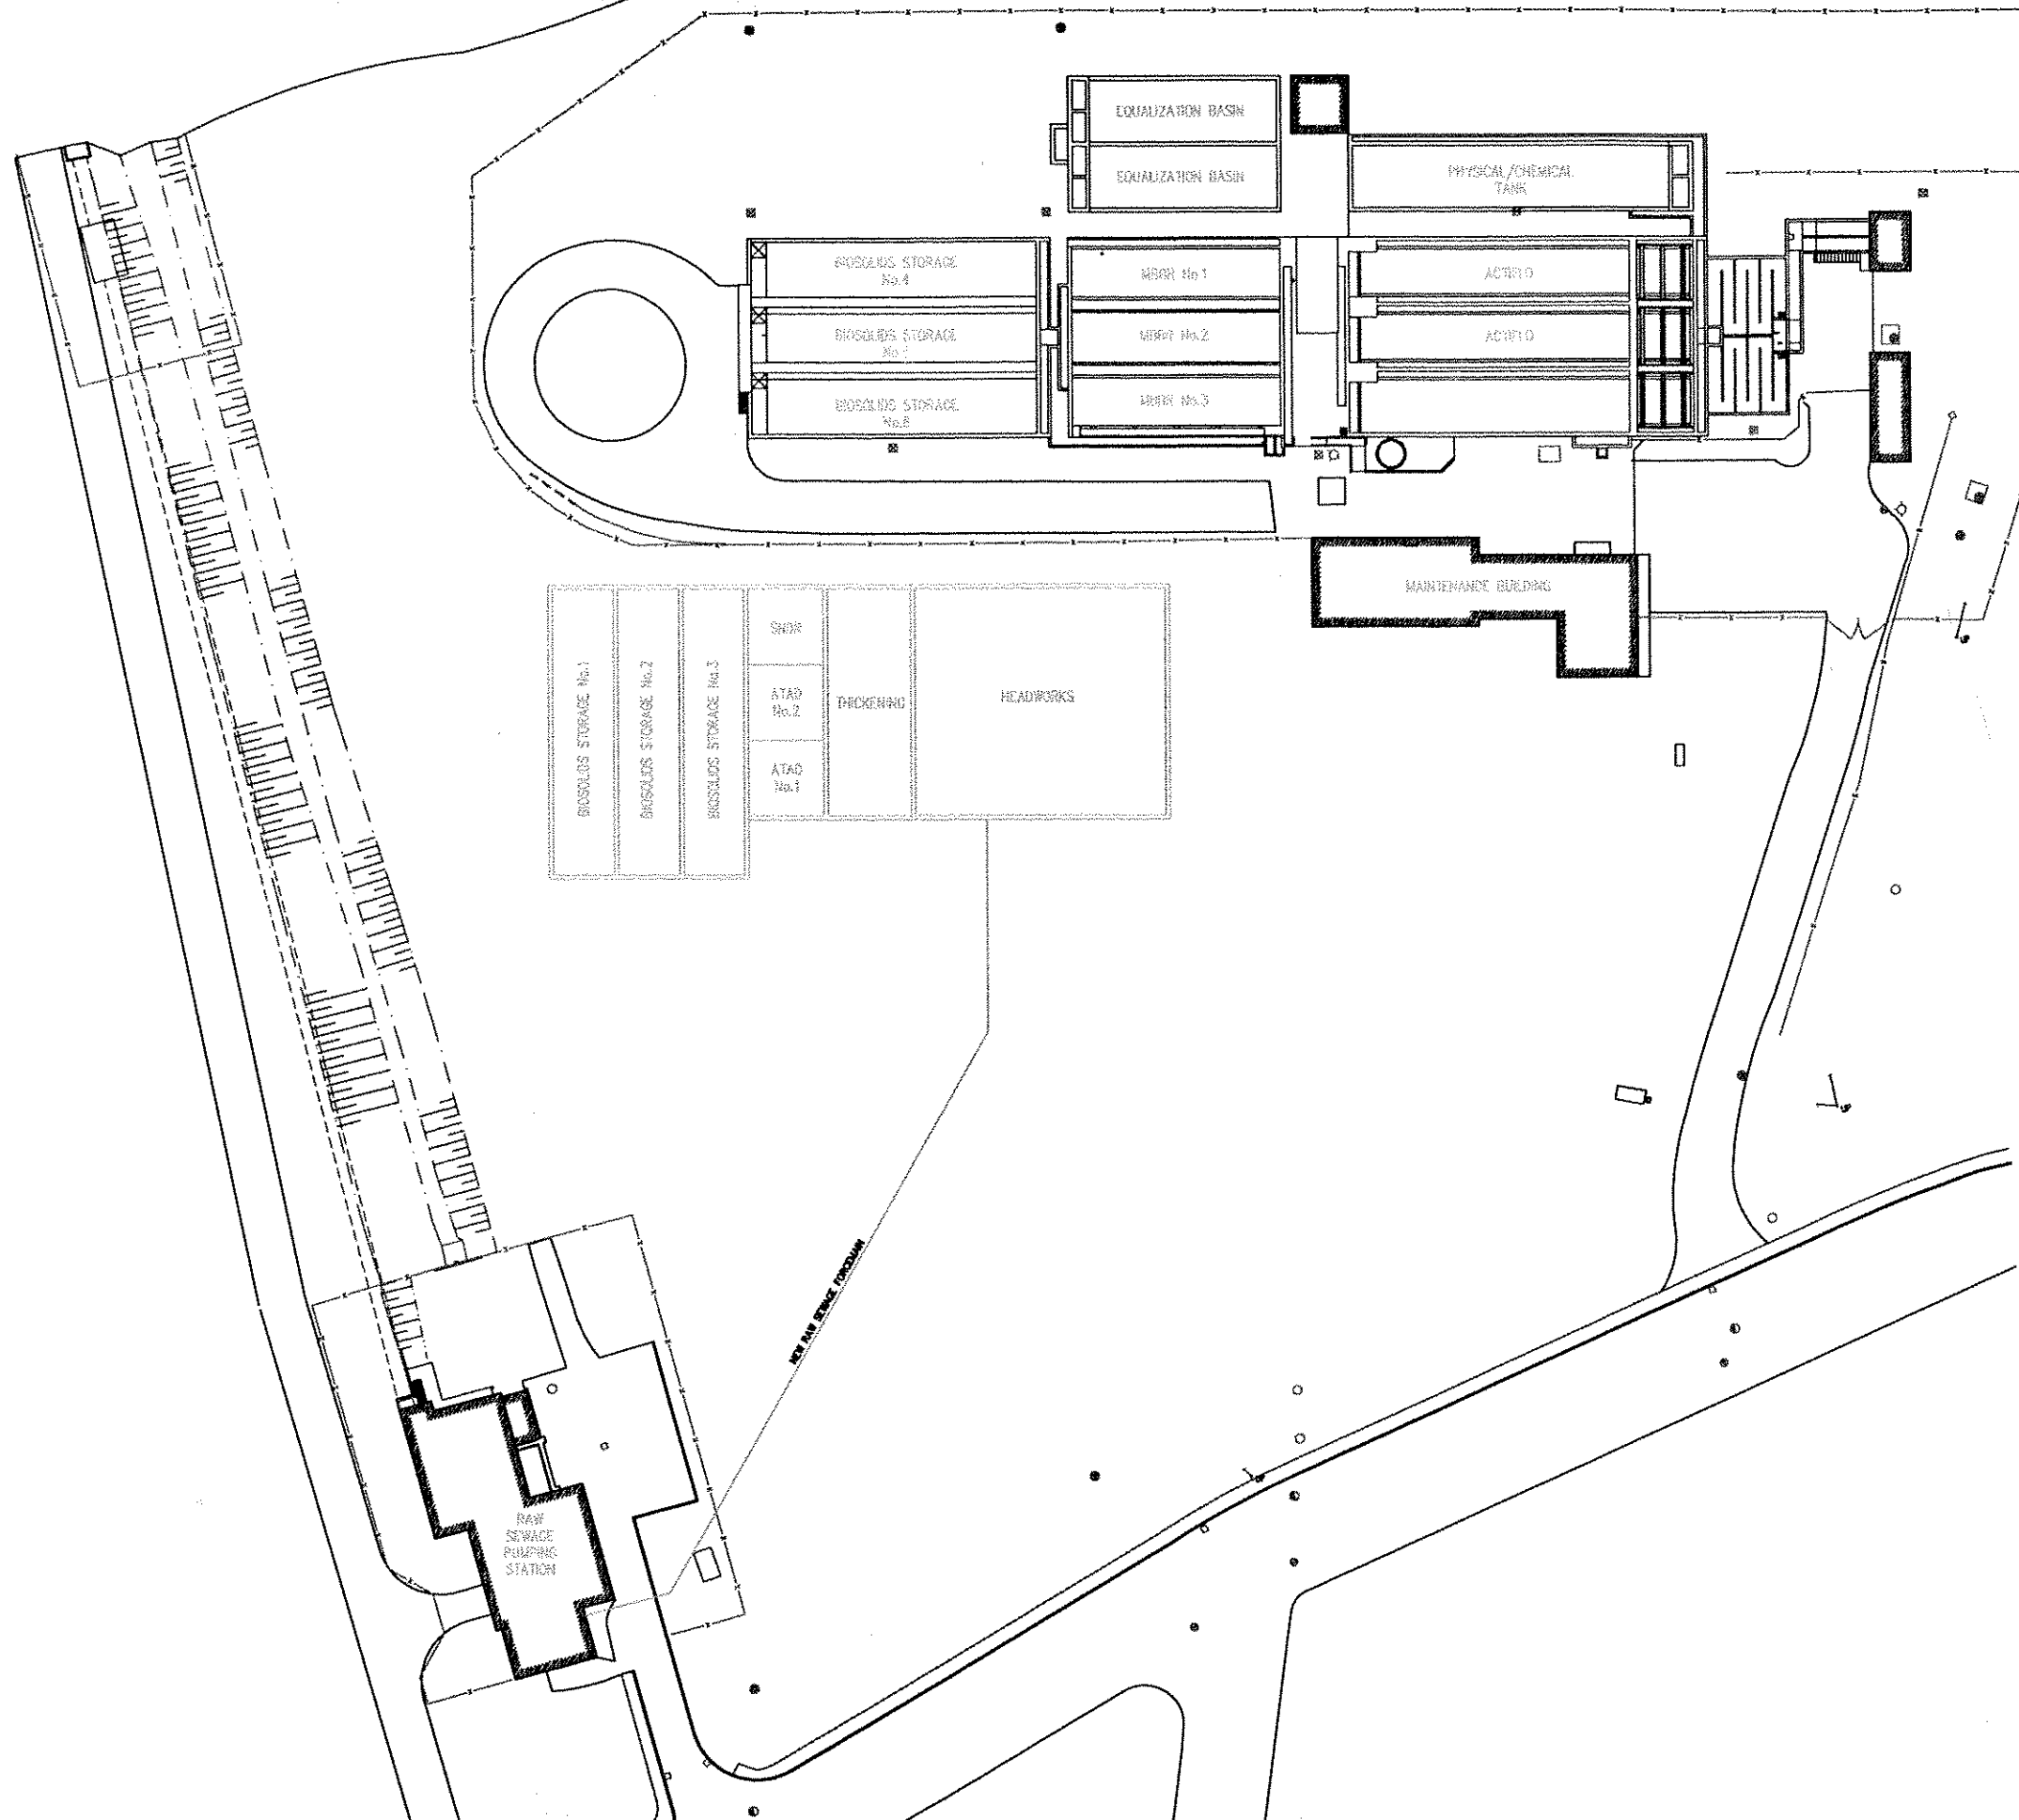

DATE	No.	REVISION

THIS IS A COPYRIGHTED DRAWING AND DESIGN WHICH SHALL NOT BE USED, REPRODUCED OR REVISED WITHOUT WRITTEN PERMISSION.

THE CONTRACTOR SHALL CHECK AND VERIFY ALL DIMENSIONS AND UTILITY LOCATIONS AND REPORT ALL ERRORS AND OMISSIONS PRIOR TO COMMENCING WORK. THIS DRAWING IS NOT TO BE SCALED.

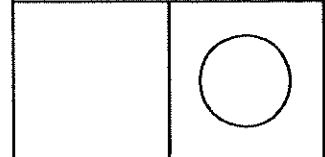

designed by	MY	scale	1:450
drawn by	K.B.W.	job no.	076025
checked by		drawing no.	
approved by			
date	MARCH 2005		

OWNER  
TOWN OF HAWKESBURY


PROJECT  
HAWKESBURY WPCP UPGRADE

HAWKESBURY ONTARIO

TITLE  
ALTERNATIVE C1:  
NEW WPCP WITH  
MBBR WITH ATAD

The THOMPSON ROSEMOUNT GROUP Inc.  
architect & consulting engineers  
CORNWALL KINGSTON GUELPH OTTAWA  
1345 ROSEMOUNT AVE, CORNWALL, ON  
TEL: (813) 833-2802  
FAX: (813) 836-2335  
WEBSITE: www.trg.ca  
EMAIL: mol@trg.ca



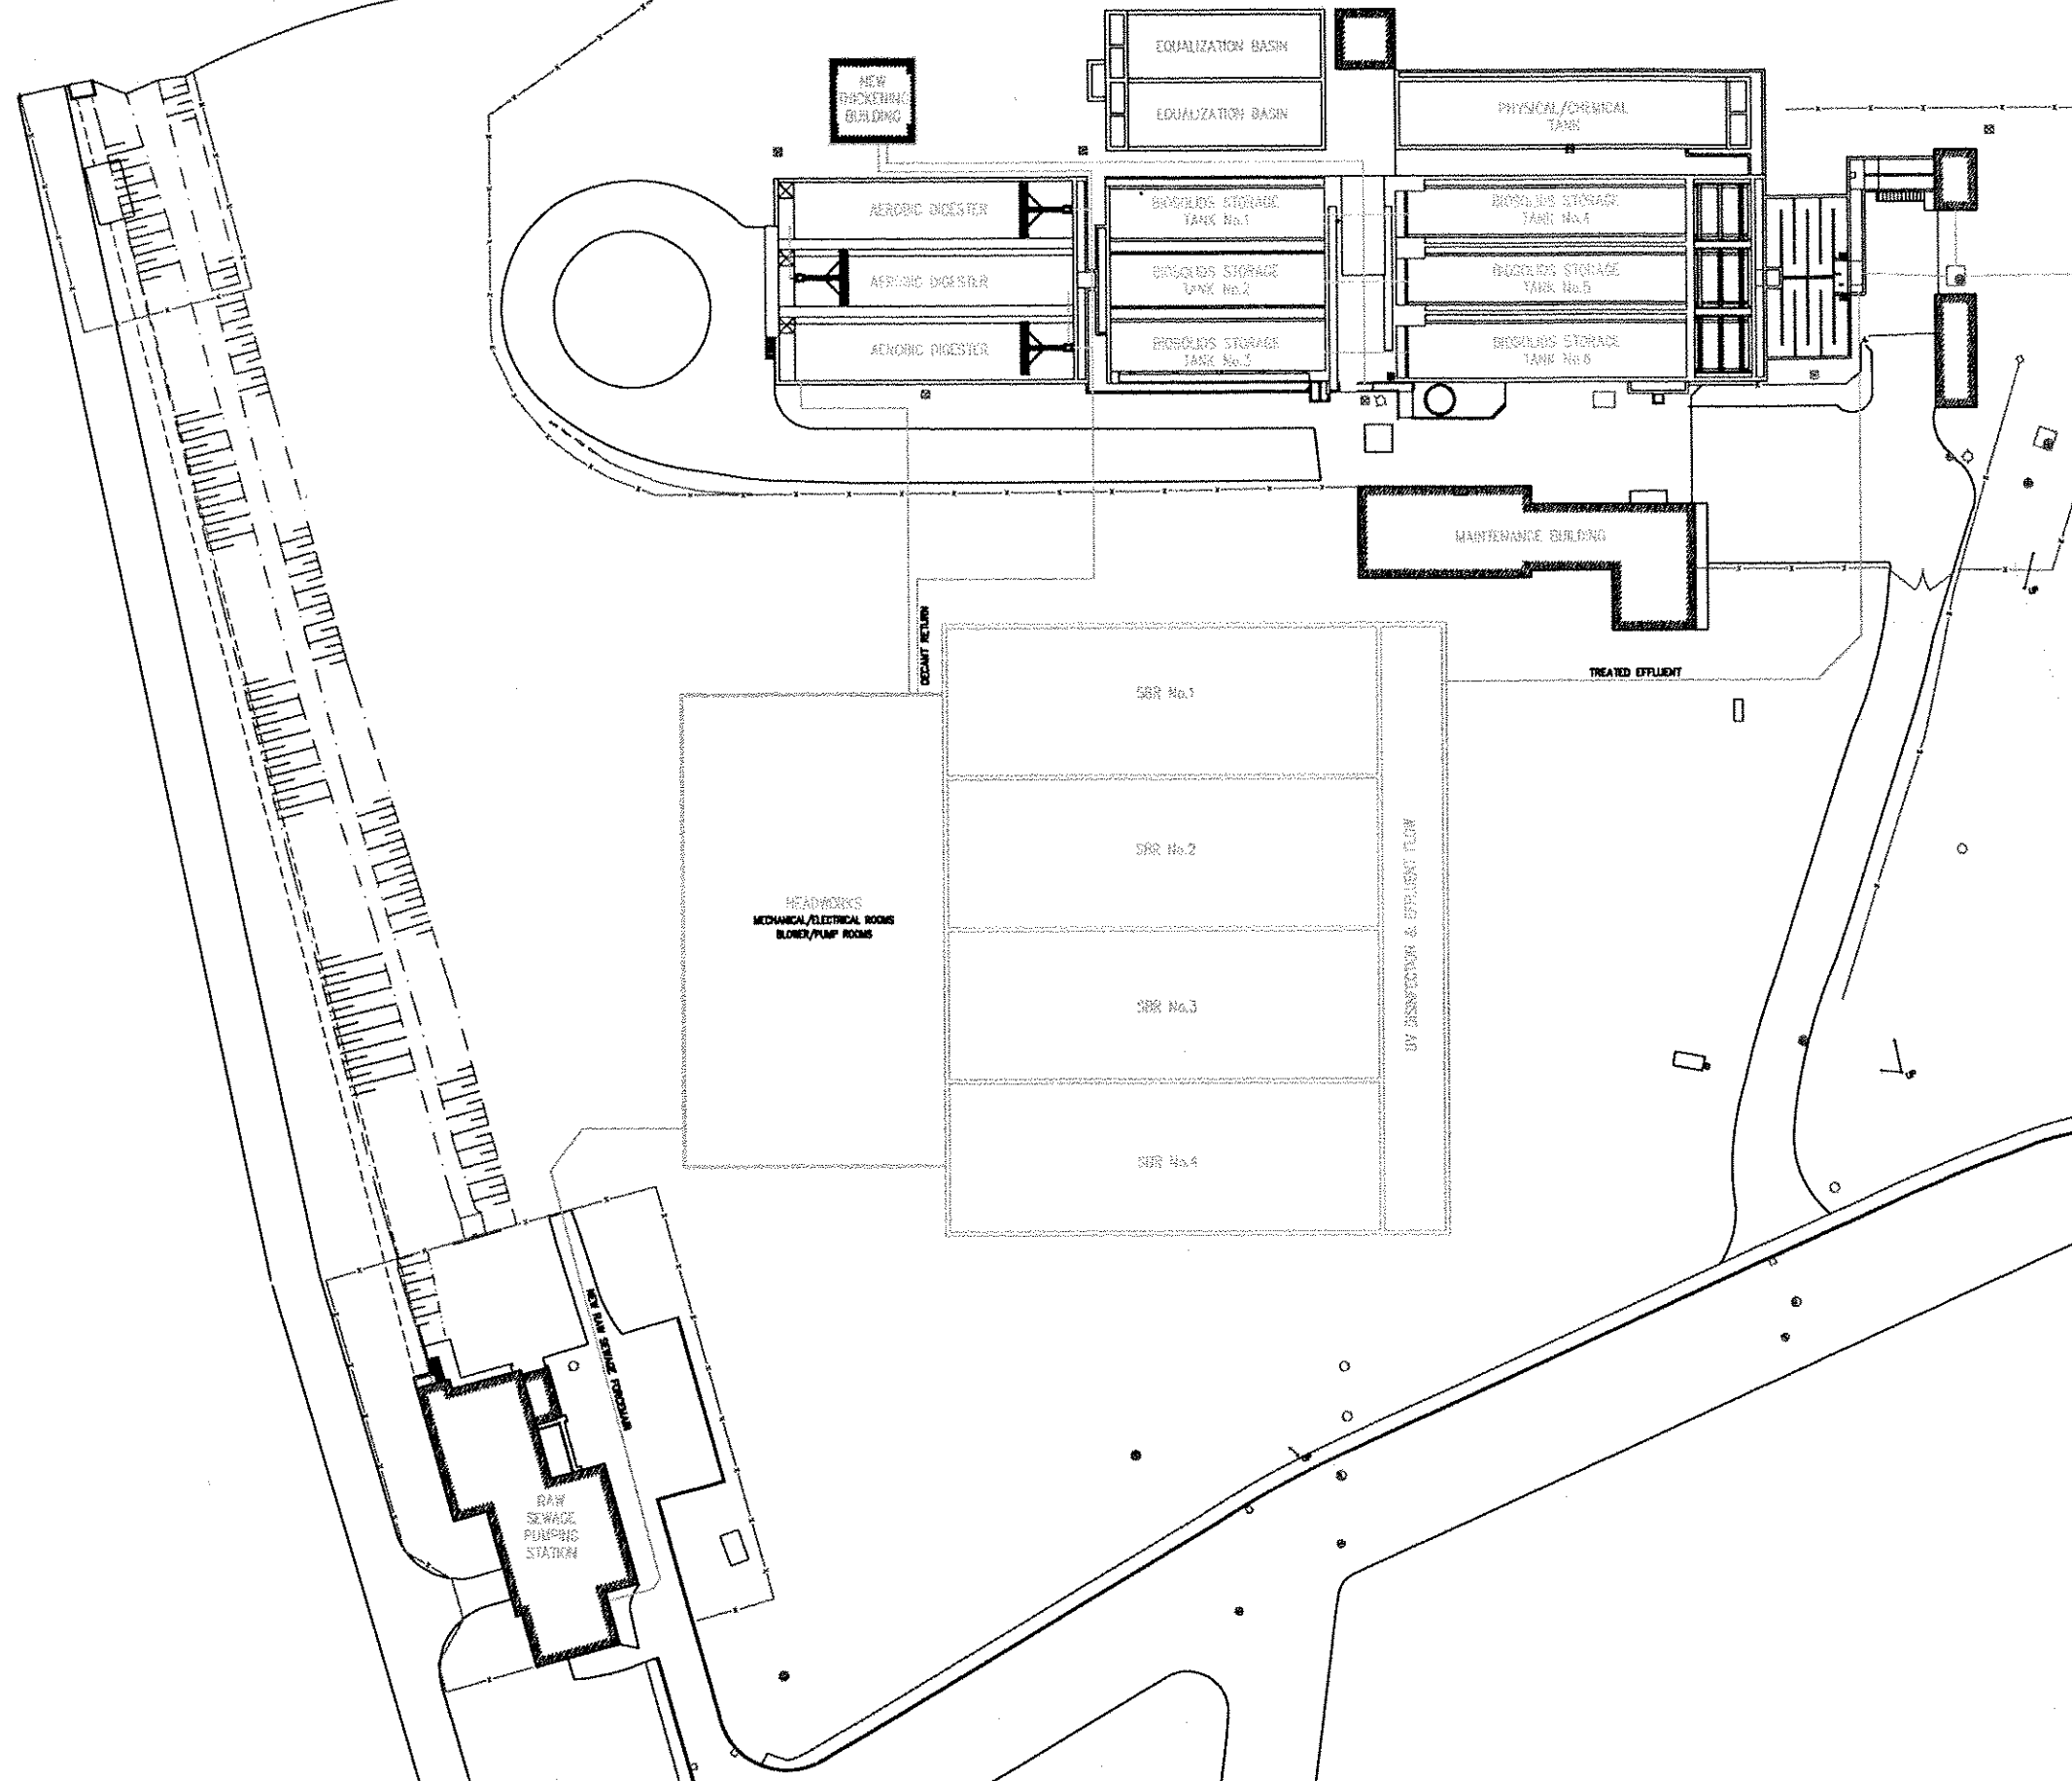

DATE	No.	REVISION

THIS IS A COPYRIGHTED DRAWING AND DESIGN WHICH SHALL NOT BE USED, REPRODUCED OR REVISED WITHOUT WRITTEN PERMISSION.

THE CONTRACTOR SHALL CHECK AND VERIFY ALL DIMENSIONS AND UTILITY LOCATIONS AND REPORT ALL ERRORS AND OMISSIONS PRIOR TO COMMENCING WORK. THIS DRAWING IS NOT TO BE SCALED.



designed by	GW	scale	1:40:1
drawn by	K.E.V.	job no.	076285
checked by		drawing no.	
approved by			<b>C04</b>
date	MARCH 2010		

OWNER  
TOWN OF HAWKESBURY

PROJECT  
HAWKESBURY WPCP UPGRADE

HAWKESBURY ONTARIO

TITLE  
ALTERNATIVE C2:  
NEW SBR PLANT WITH AEROBIC  
DIGESTION ON EXISTING SITE

The THOMPSON ROSEMOUNT GROUP Inc.  
architect & consulting engineers  
CORNWALL KINGSTON GUELPH OTTAWA  
1346 ROSEMOUNT AVE. CORNWALL ON  
TEL: (613) 833-5822  
FAX: (613) 838-0336  
WEBSITE: www.trg.ca  
EMAIL: info@trg.ca

